


SITE PLAN

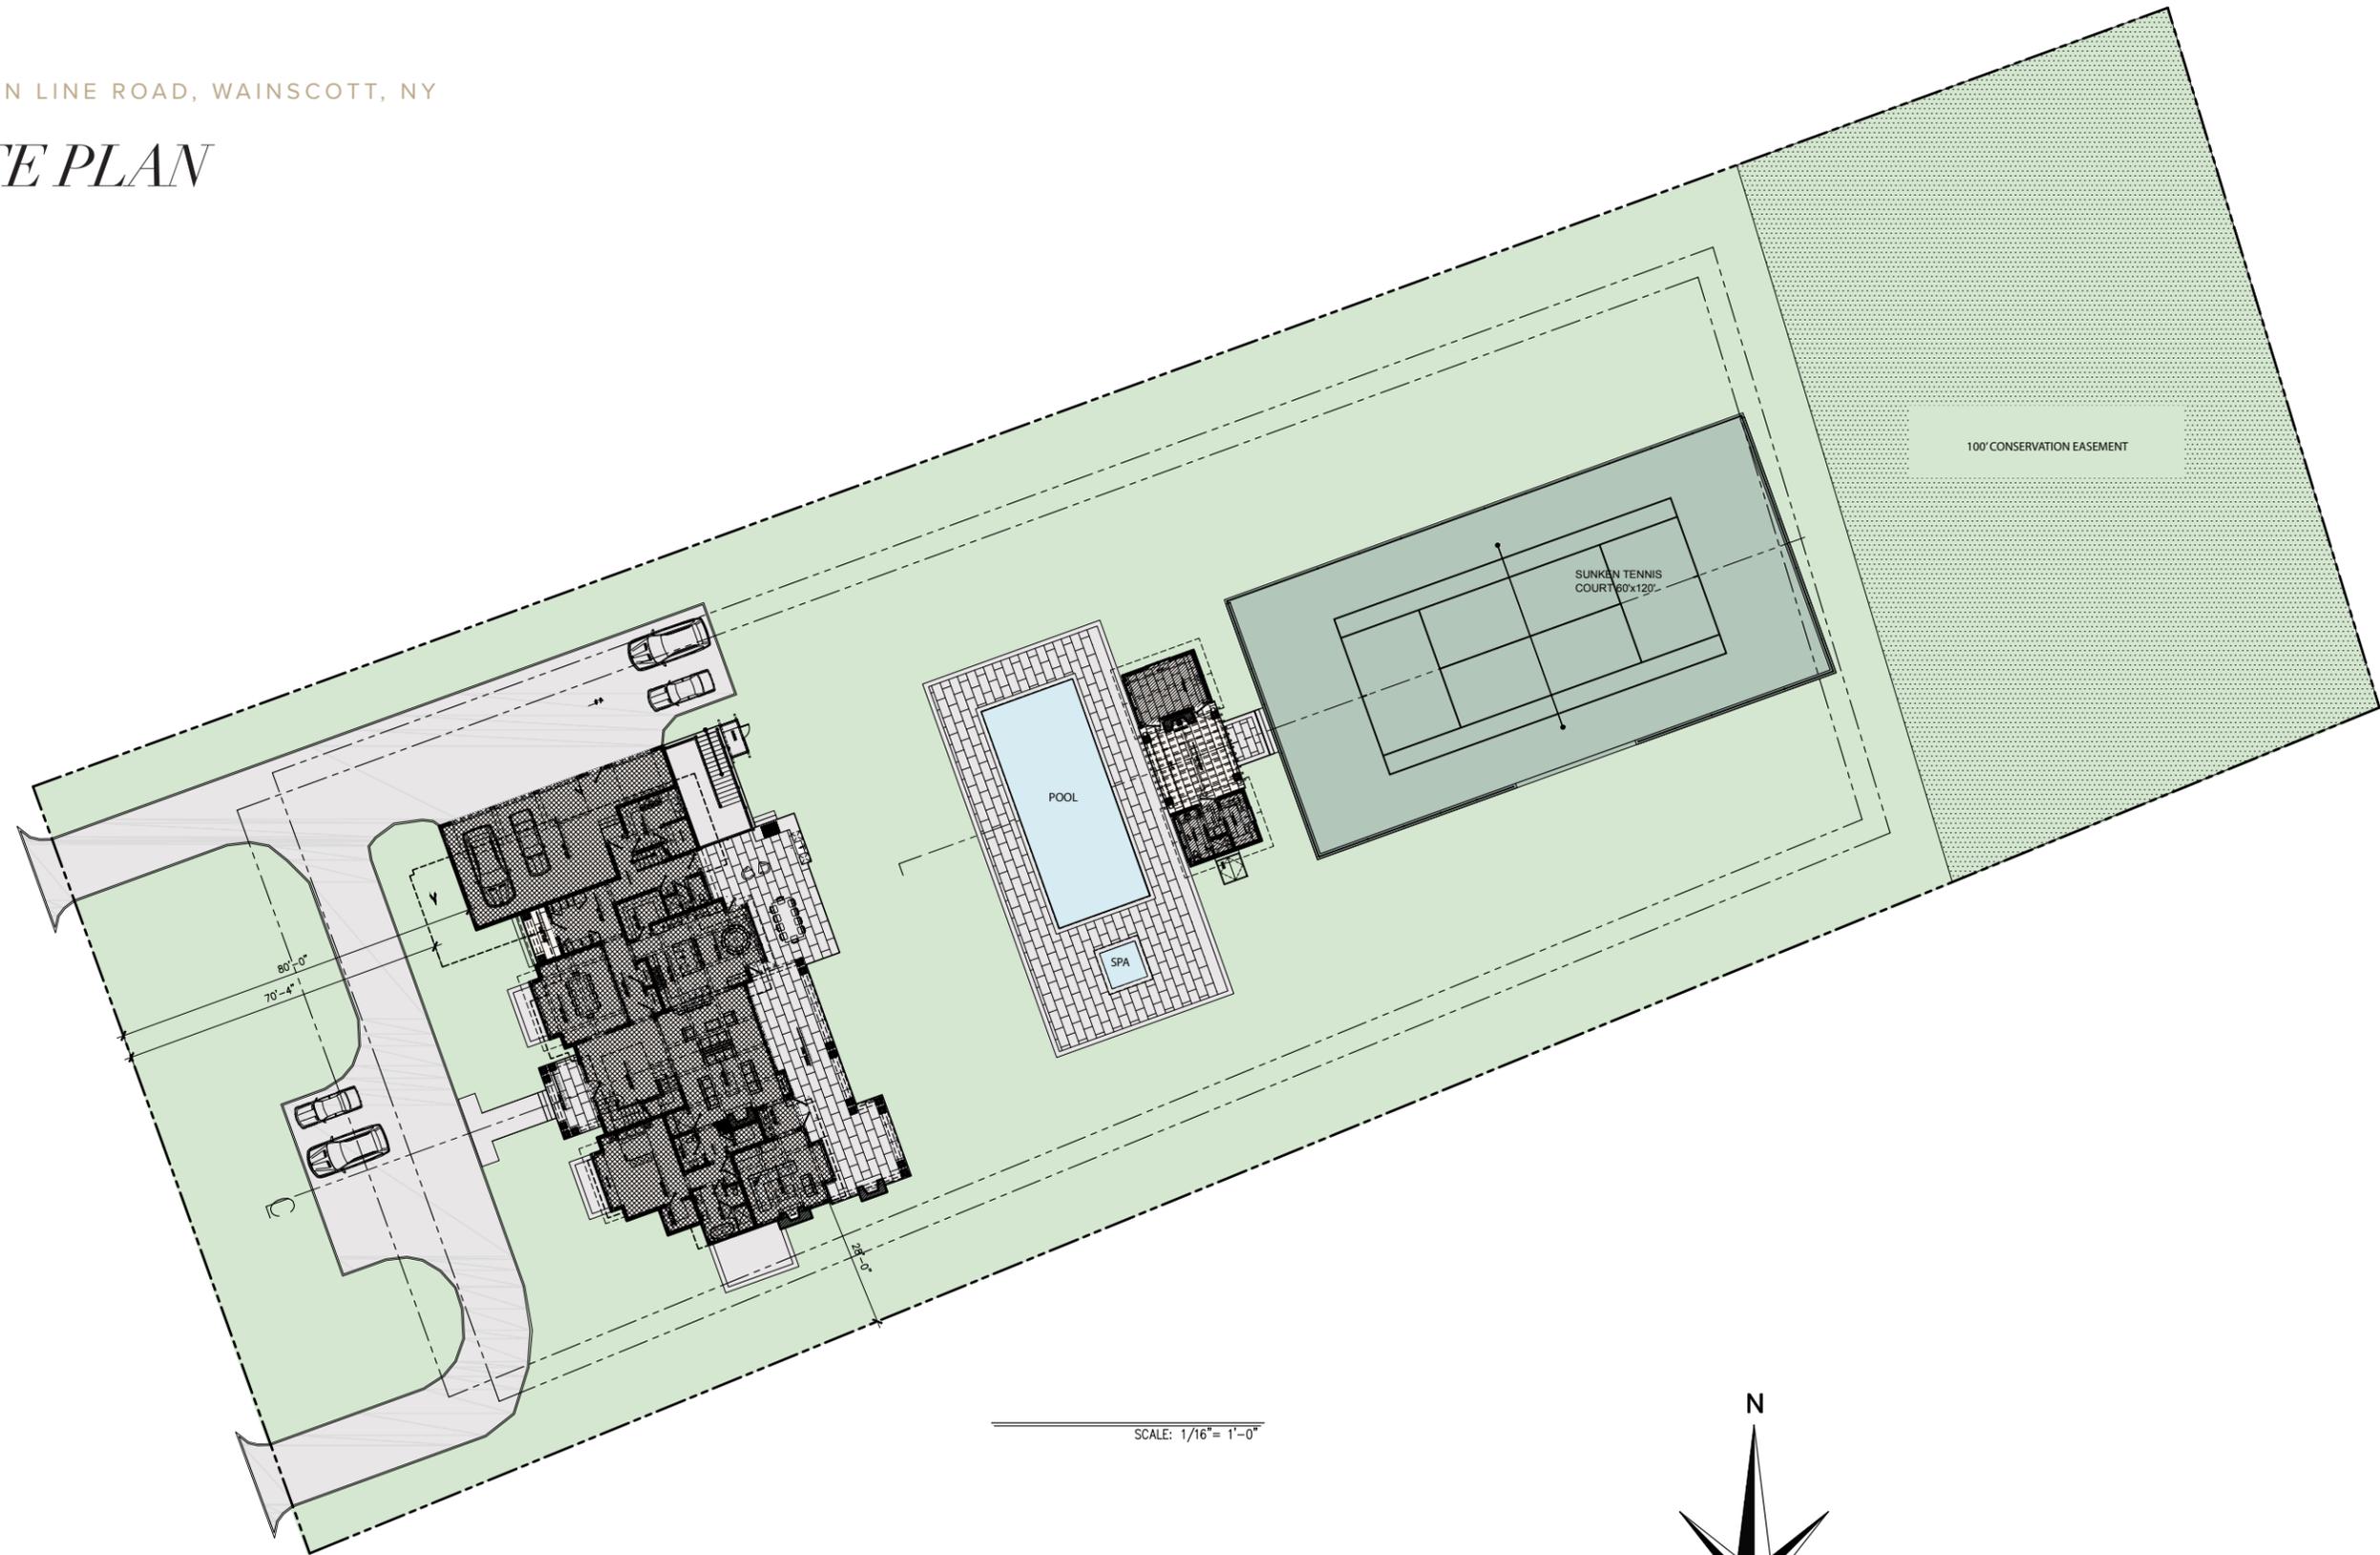

SCALE: 1/16" = 1'-0"

